


SITE PLAN

Scale: 1/16" = 10"

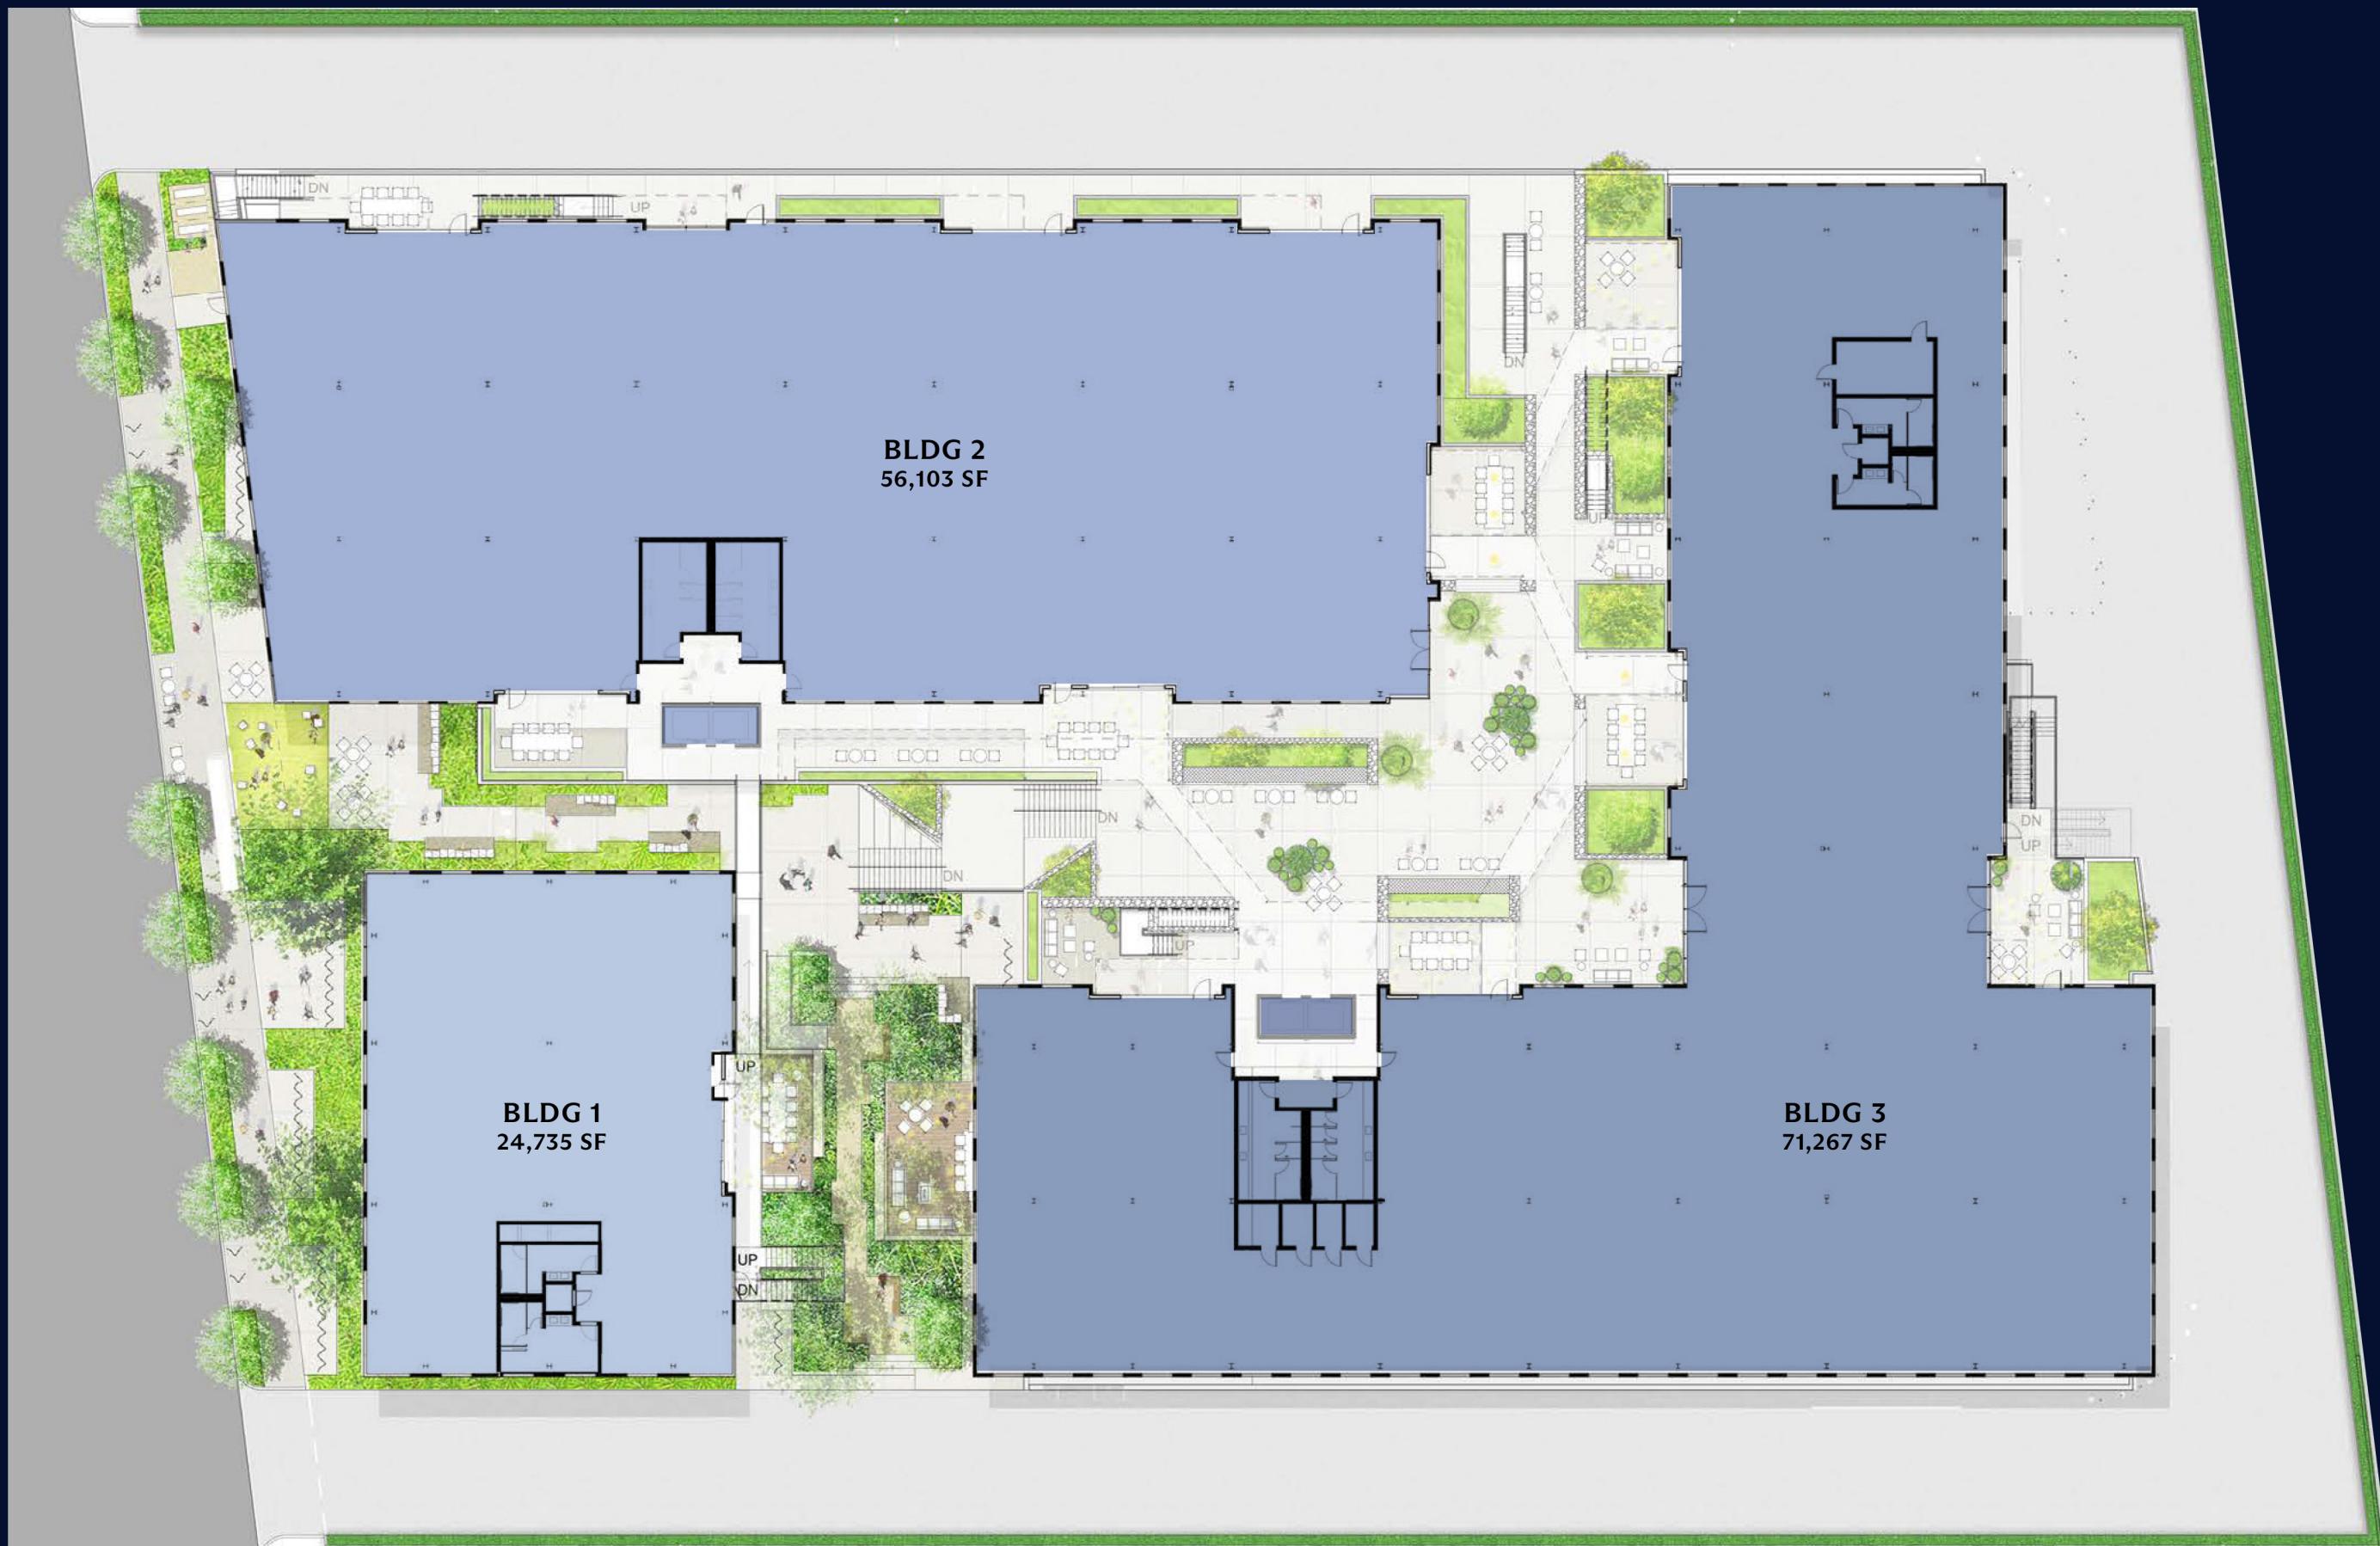

SAMPLE FLOOR PLAN BUILDING 1

Scale: 1/16" = 10'

Building 1 Total SF	24,735
Ground Level	8,622
Second Level	8,336
Third Level	7,777



- COMMUNITY
- EXPERIENCE
- WELLNESS
- COLLABORATION
- FOCUS



SAMPLE FLOOR PLAN BUILDING 2

Scale: 3/32" = 1'0"

Building 2 Total SF	56,103
Ground Level	2,666 *Retail
Second Level	27,332
Third Level	26,105



-  COMMUNITY
 -  EXPERIENCE
 -  WELLNESS
 -  COLLABORATION
 -  FOCUS

SAMPLE FLOOR PLAN BUILDING 3

Scale: 3/32" = 1'0"

Building 3 Total SF	71,267
Ground Level	3,839
Second Level	33,937
Third Level	33,491



- █ COMMUNITY
- █ EXPERIENCE
- █ WELLNESS
- █ COLLABORATION
- █ FOCUS

